




Market Corner

164 Market Street
Charleston, SC



**1,876 +/- SF
Available**


- Historic downtown Charleston location
- Location includes on-site customer parking
- Adjacent to additional public parking decks
- Situated adjacent to Le Farfalle
- Positioned among high-end retail boutiques, galleries and restaurants

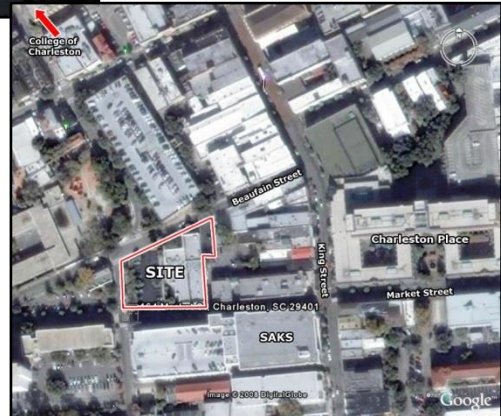

For Further Information Please Contact:

Stuart Meddin
The Meddin Company
(404) 872-2828, ext. 3
Email: stuart@meddin.com

www.meddin.com
1708 Peachtree Street, Suite 208, Atlanta, Georgia 30309

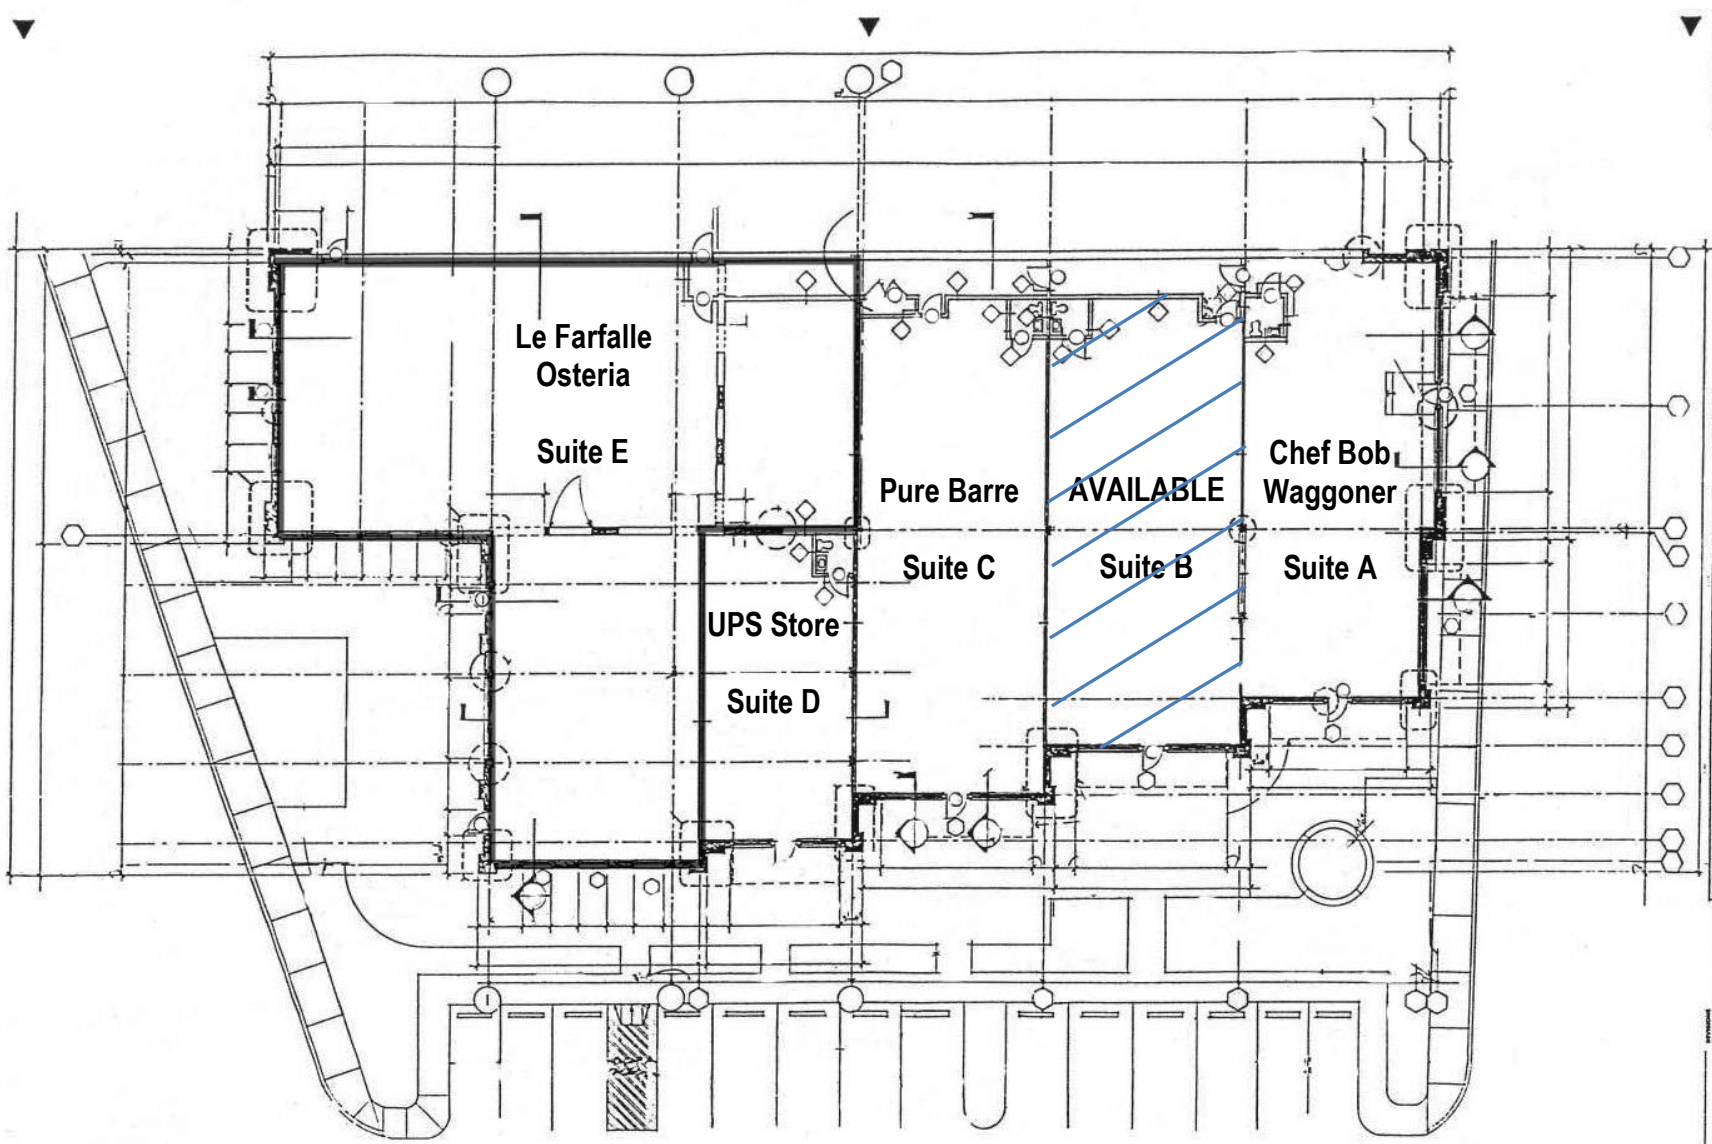

DATE	11/20/18
PROJECT	Market Corner
CLIENT	Market Corner
ARCHITECT	W.W. Winkler Architecture
SCALE	1/8" = 1'-0"
DATE	11/20/18
PROJECT	Market Corner
CLIENT	Market Corner
ARCHITECT	W.W. Winkler Architecture
SCALE	1/8" = 1'-0"

Market Corner
 MARKET & ARCHDALE STREETS
 CHARLESTON, SOUTH CAROLINA 29401

W.W. Winkler Architecture
 W.W. WINKLER ARCHITECT
 20 CARROLL STREET
 CHARLESTON, SC 29401
 ASSOCIATE ARCHITECT

NO.	DATE	DESCRIPTION
1	11/20/18	Final Floor Plan
2	11/20/18	Final Floor Plan
1 FLOOR PLAN
 1/8" = 1'-0"

A.2
 11/20/18